



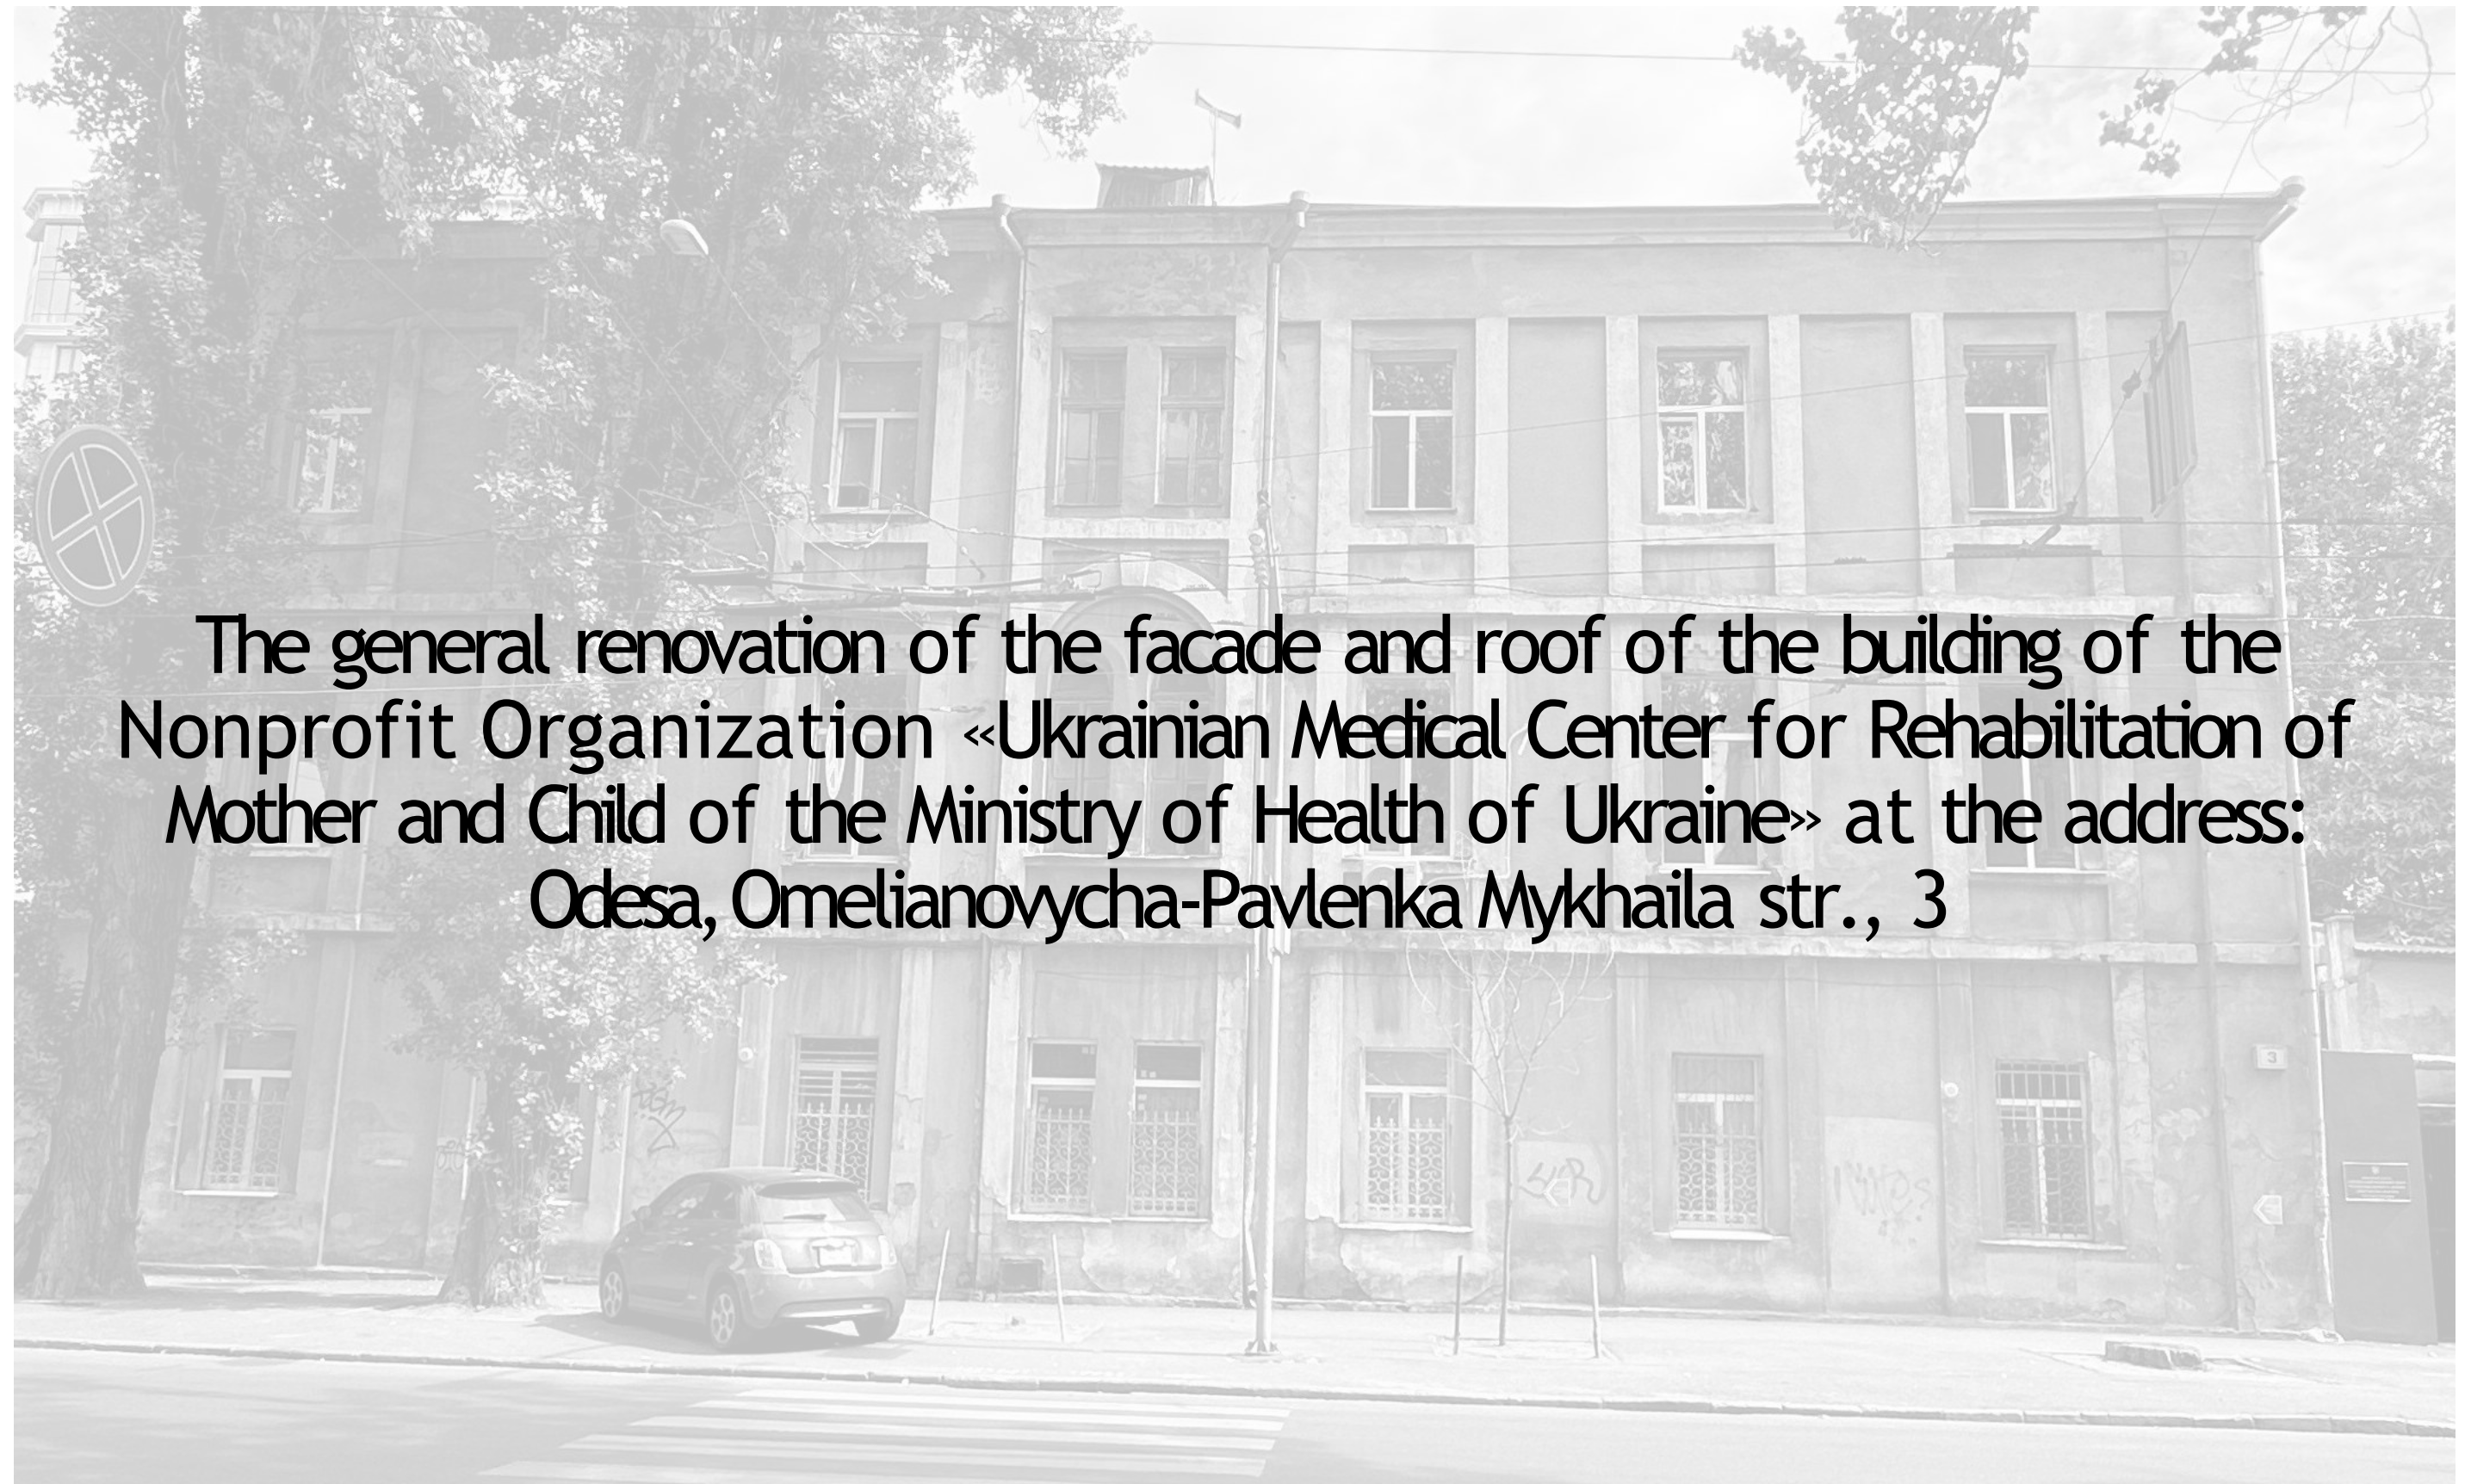

The general renovation of the facade and roof of the building of the Nonprofit Organization «Ukrainian Medical Center for Rehabilitation of Mother and Child of the Ministry of Health of Ukraine» at the address:
Odesa, Omelianovycha-Pavlenka Mykhaila str., 3

Territory improvement plan M 1:500

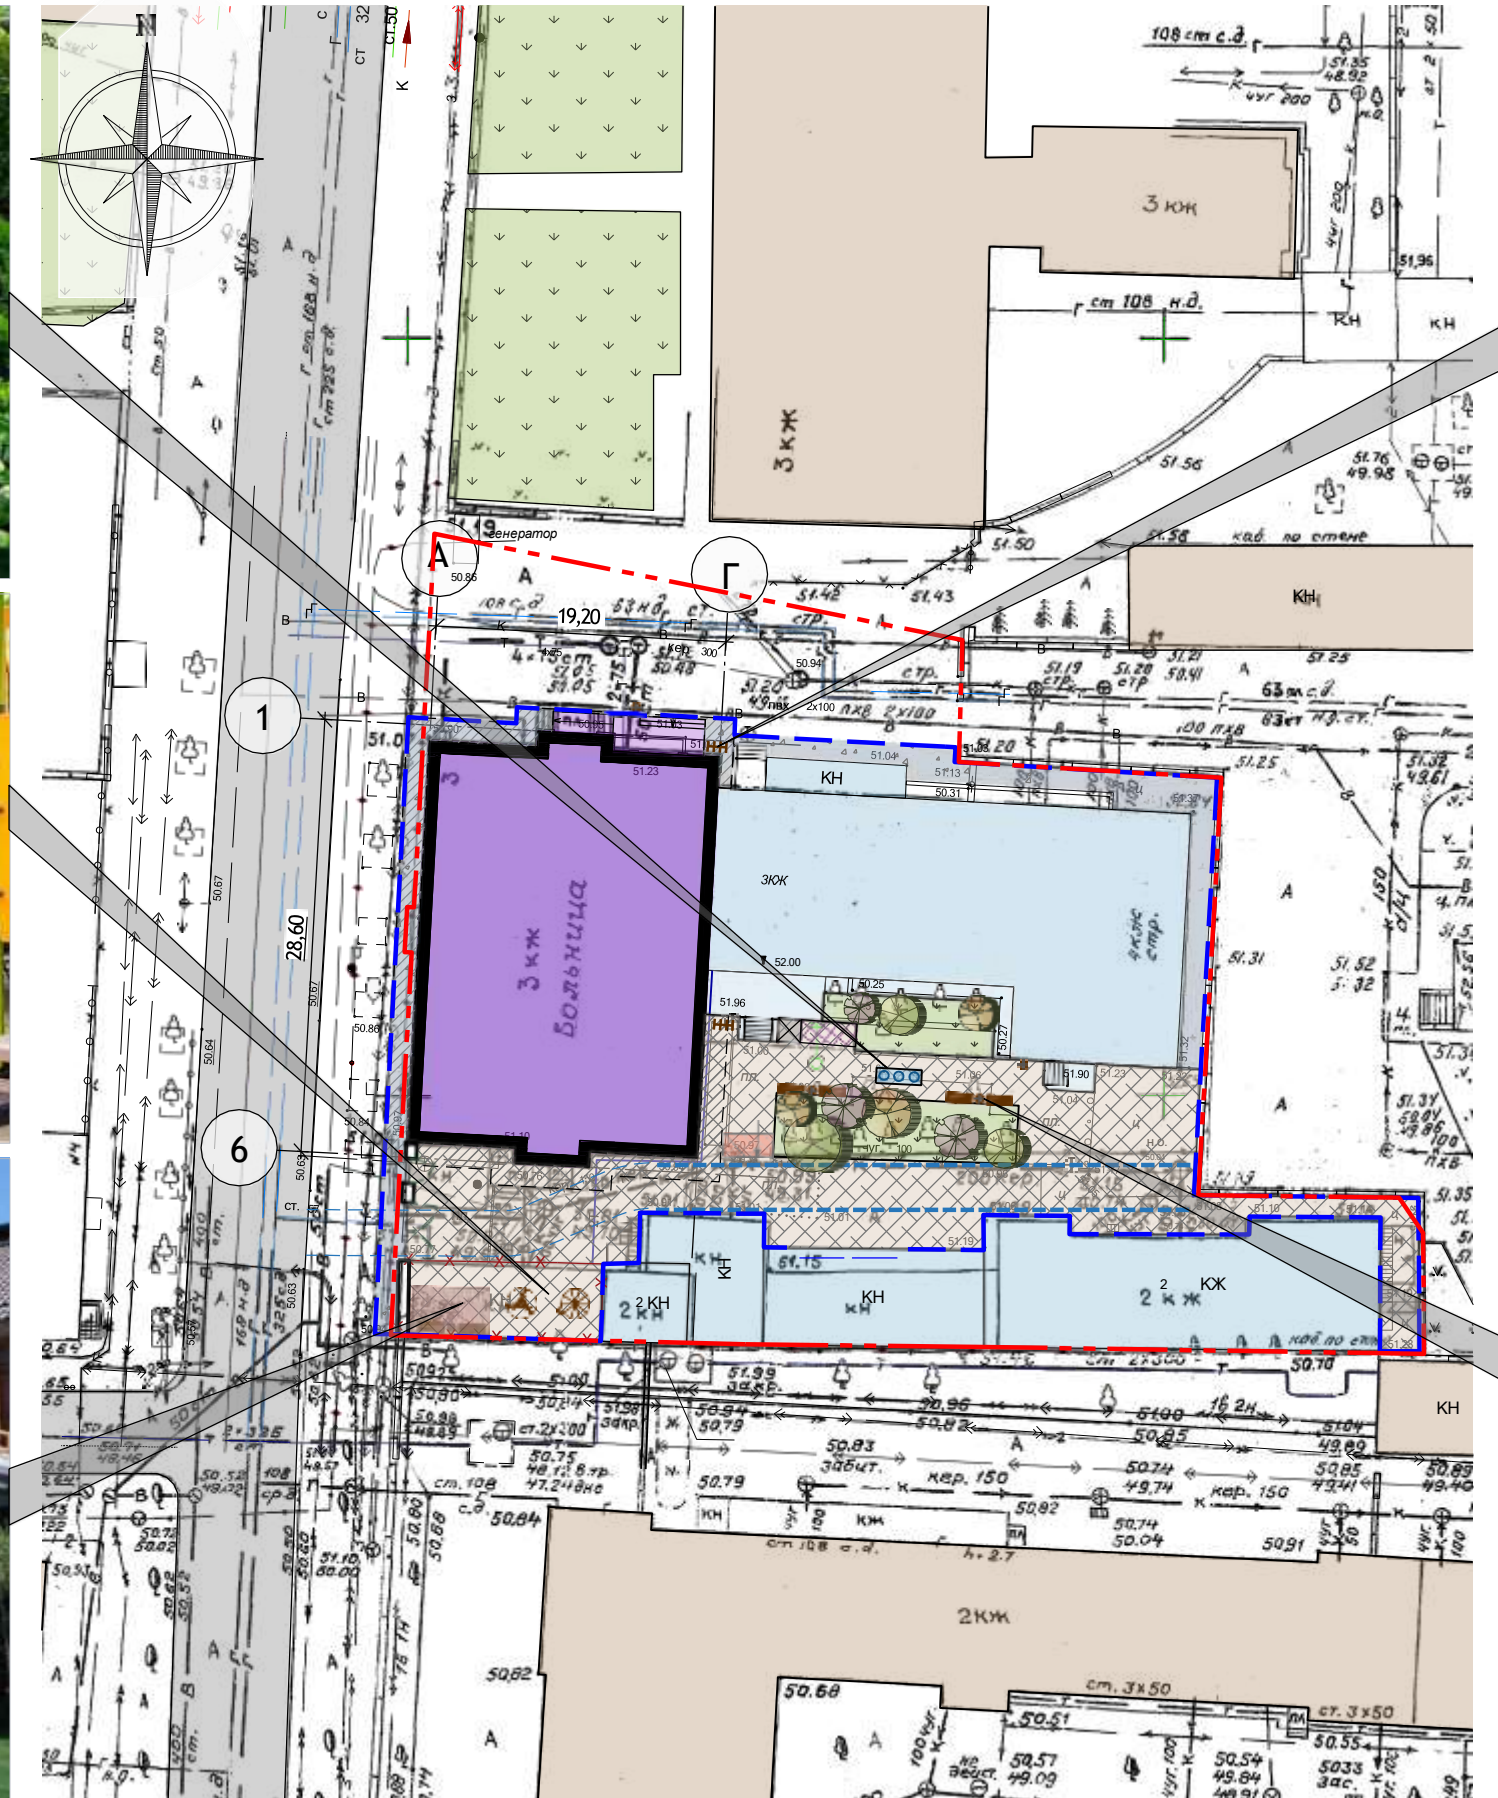

The general renovation of the facade and roof of the building of the State Institution «Ukrainian Medical Center for Rehabilitation of Mother and Child of the Ministry of Health of Ukraine» at the address: Odesa, Mariinska str., 3

Territory improvement plan
M 1:500

LLC SKAISTROI
Odesa

Street facade in axes D-A



The general renovation of the facade and roof of the building of the State Institution «Ukrainian Medical Center for Rehabilitation of Mother and Child of the Ministry of Health of Ukraine» at the address: Odesa, Mariinska str., 3

Street facade in axes D-A

LLC SKAISTROI
Odesa

Street facade in axes 1-6



The general renovation of the facade and roof of the building of the State Institution «Ukrainian Medical Center for Rehabilitation of Mother and Child of the Ministry of Health of Ukraine» at the address: Odesa, Mariinska str., 3



Street facade in axes 1-6

LLC SKAISTROI
Odesa

Courtyard facade in axes A-D



Project-specified facade finishing

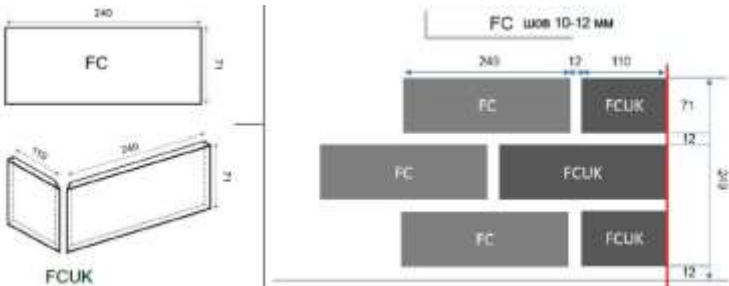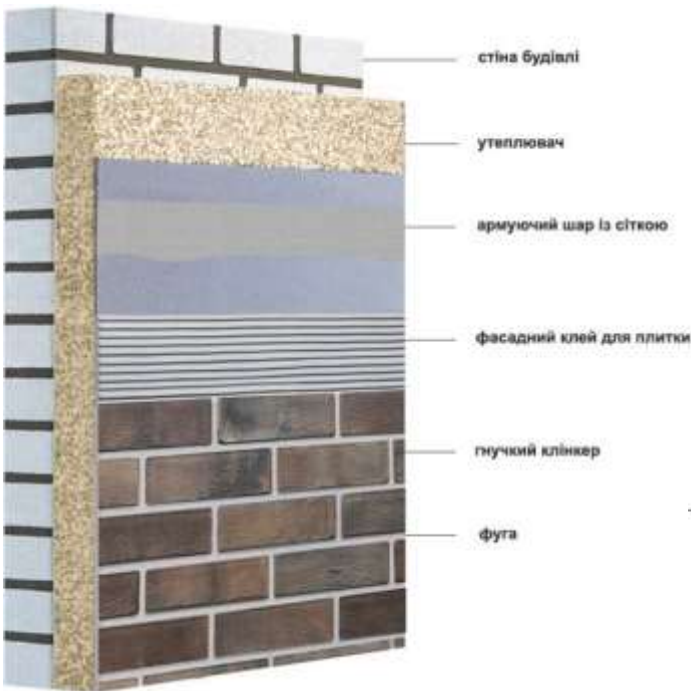


The general renovation of the facade and roof of the building of the State Institution «Ukrainian Medical Center for Rehabilitation of Mother and Child of the Ministry of Health of Ukraine» at the address: Odesa, Marińska str., 3

Courtyard facade in axes A-D

LLC SKAISTROI
Odesa

Courtyard facade in axes 6-1

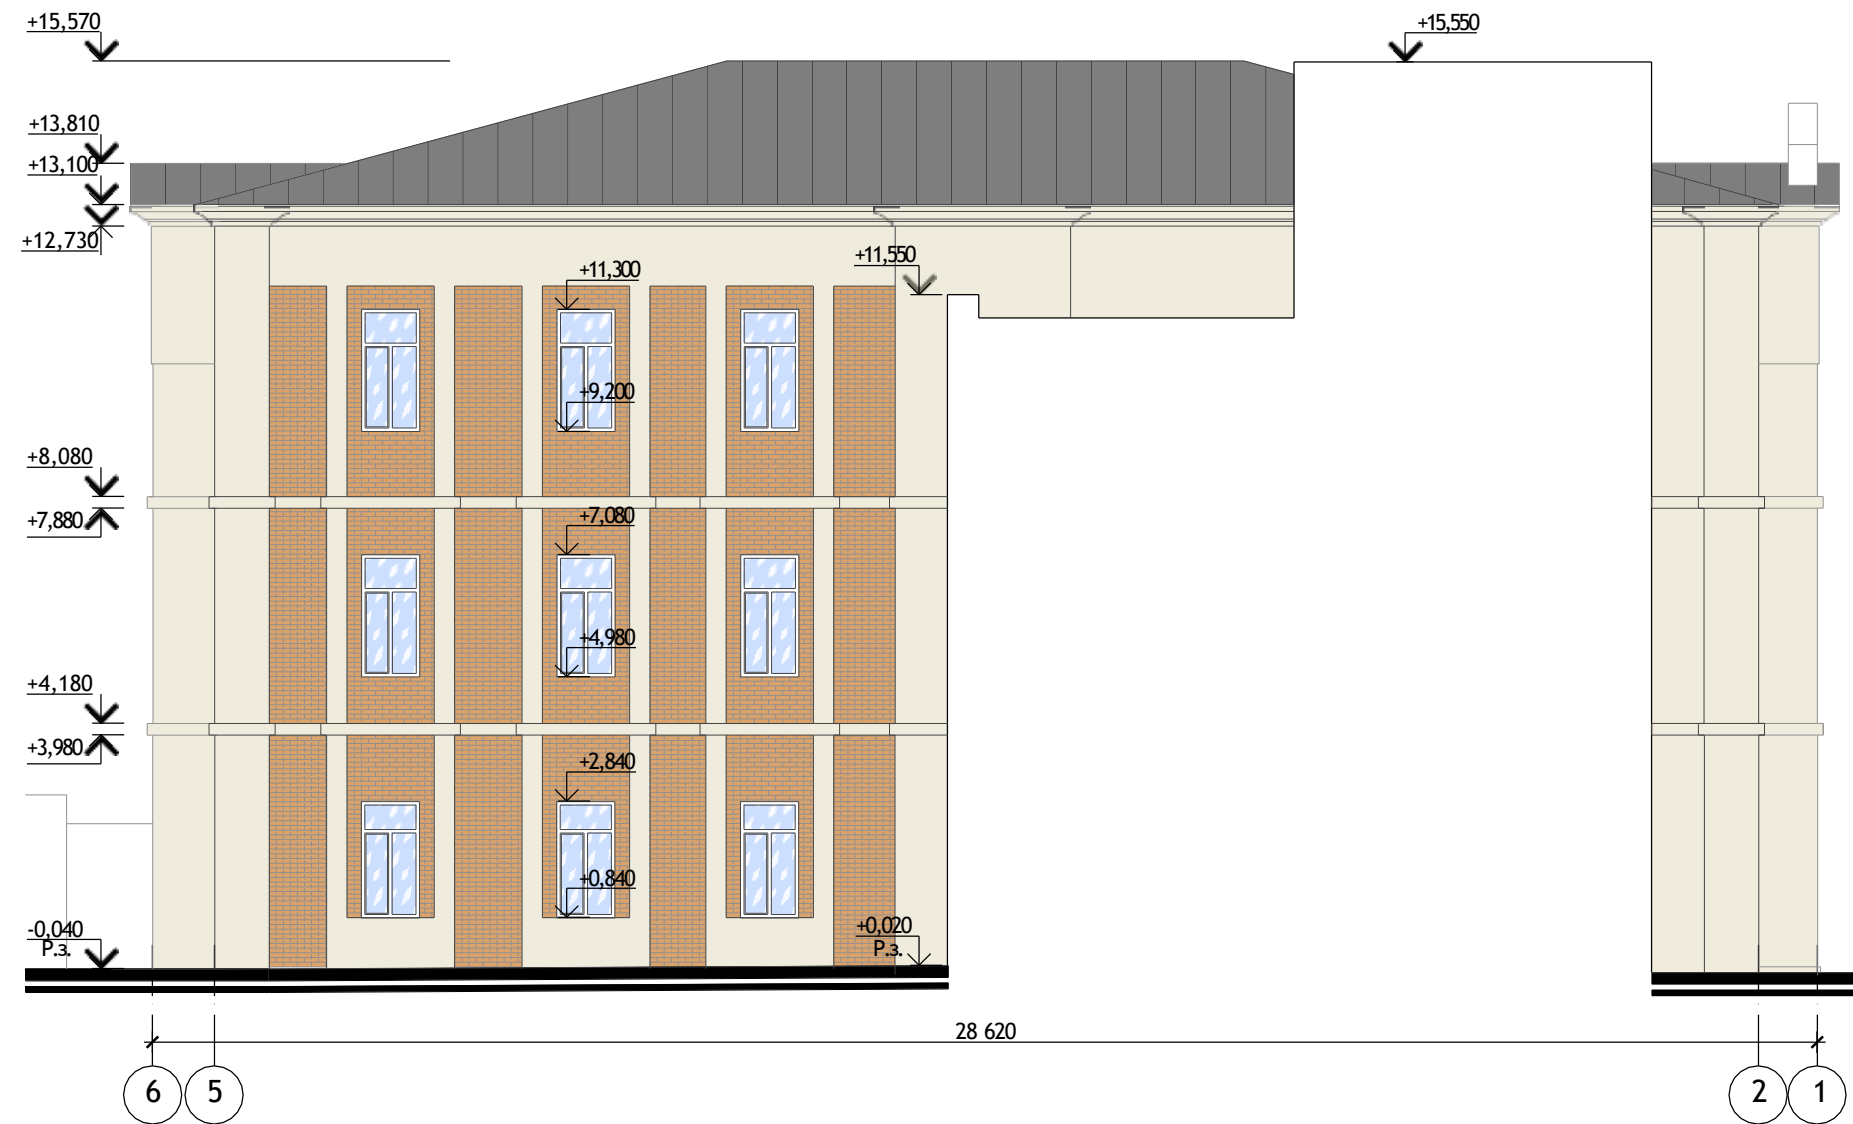


The general renovation of the facade and roof of the building of the State Institution «Ukrainian Medical Center for Rehabilitation of Mother and Child of the Ministry of Health of Ukraine» at the address: Odesa, Mariinska str., 3

Courtyard facade in axes 6-1

LLC SKAISTROI
Odesa

Roof plan

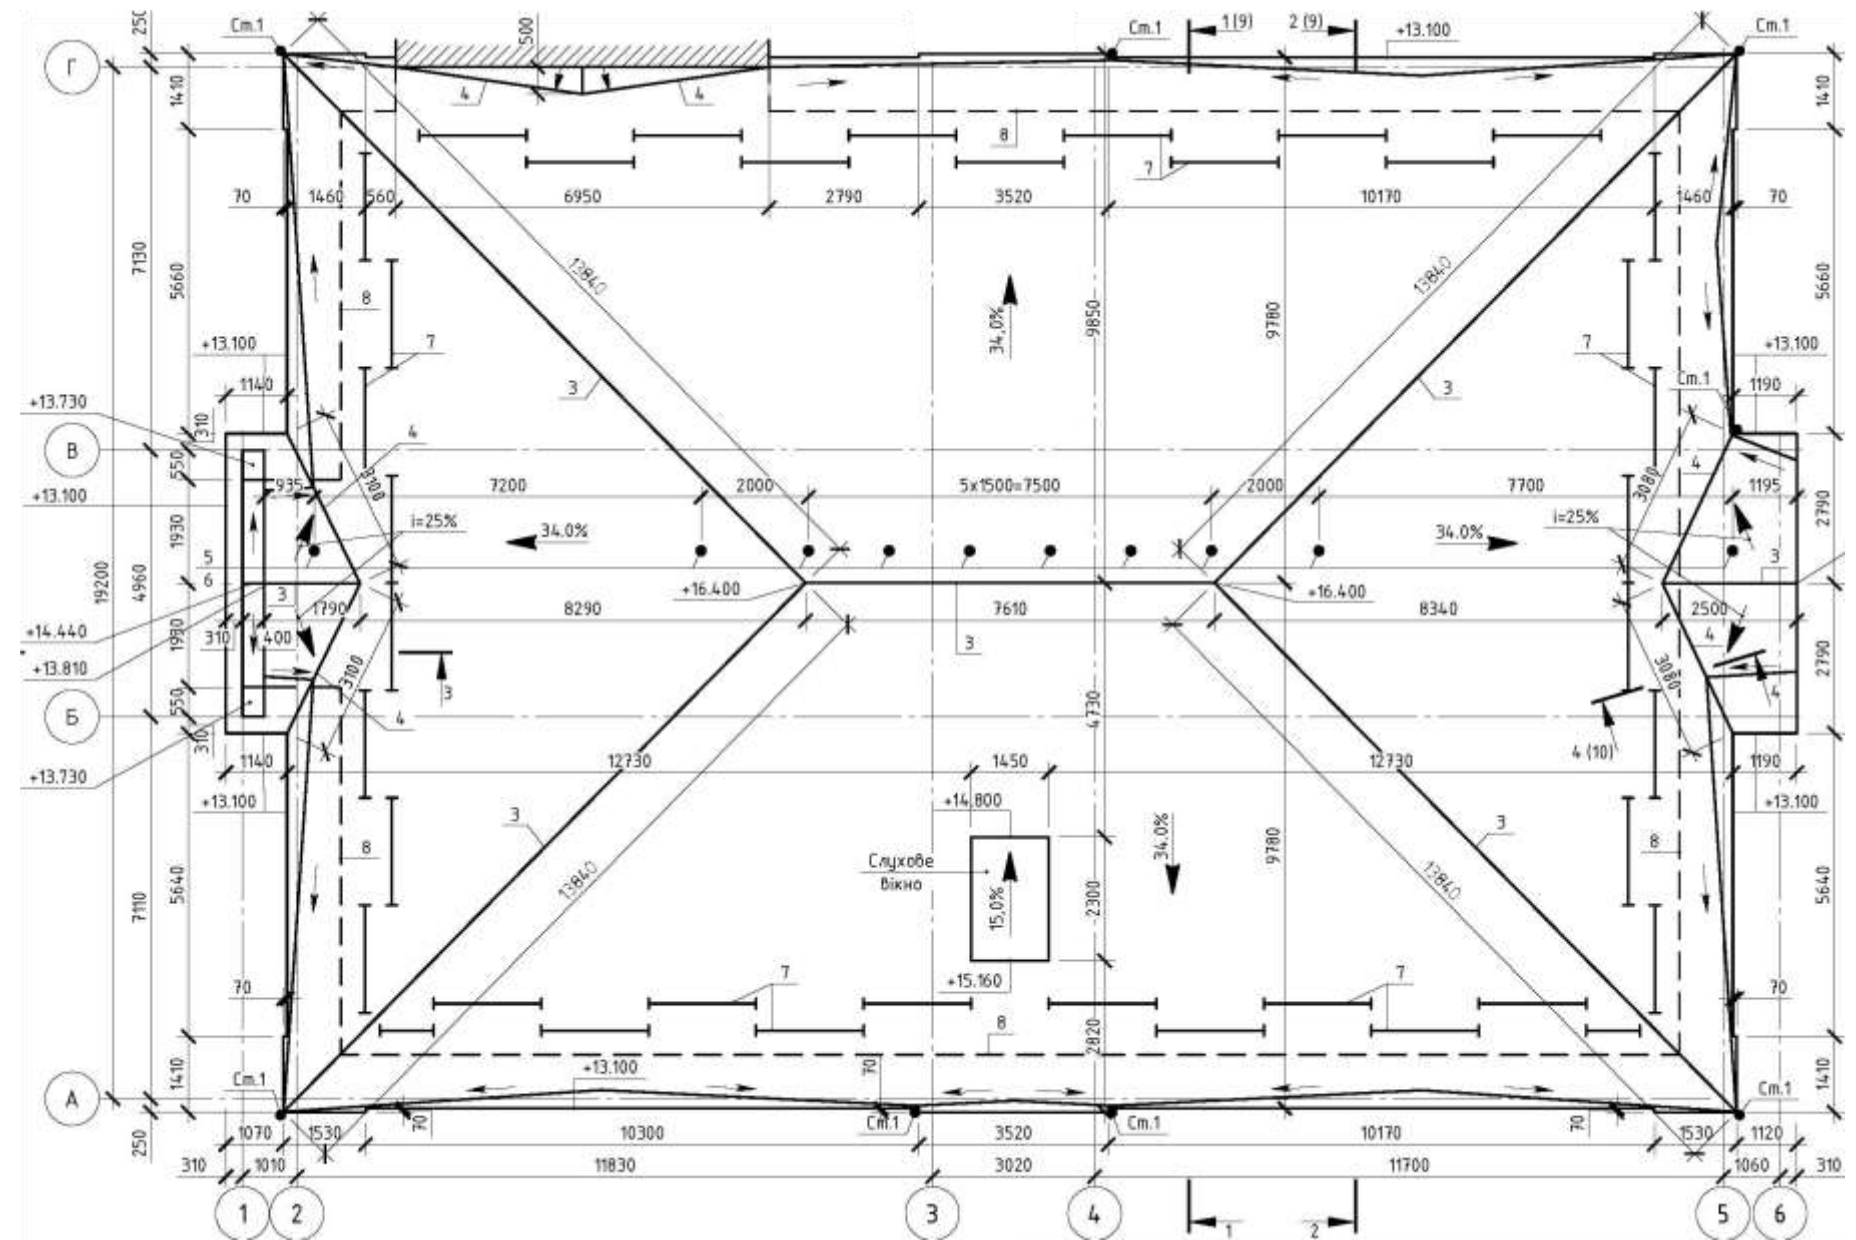

The general renovation of the facade and roof of the building of the State Institution «Ukrainian Medical Center for Rehabilitation of Mother and Child of the Ministry of Health of Ukraine» at the address: Odesa, Mariinska str., 3

Roof plan

LLC SKAISTROI
Odesa